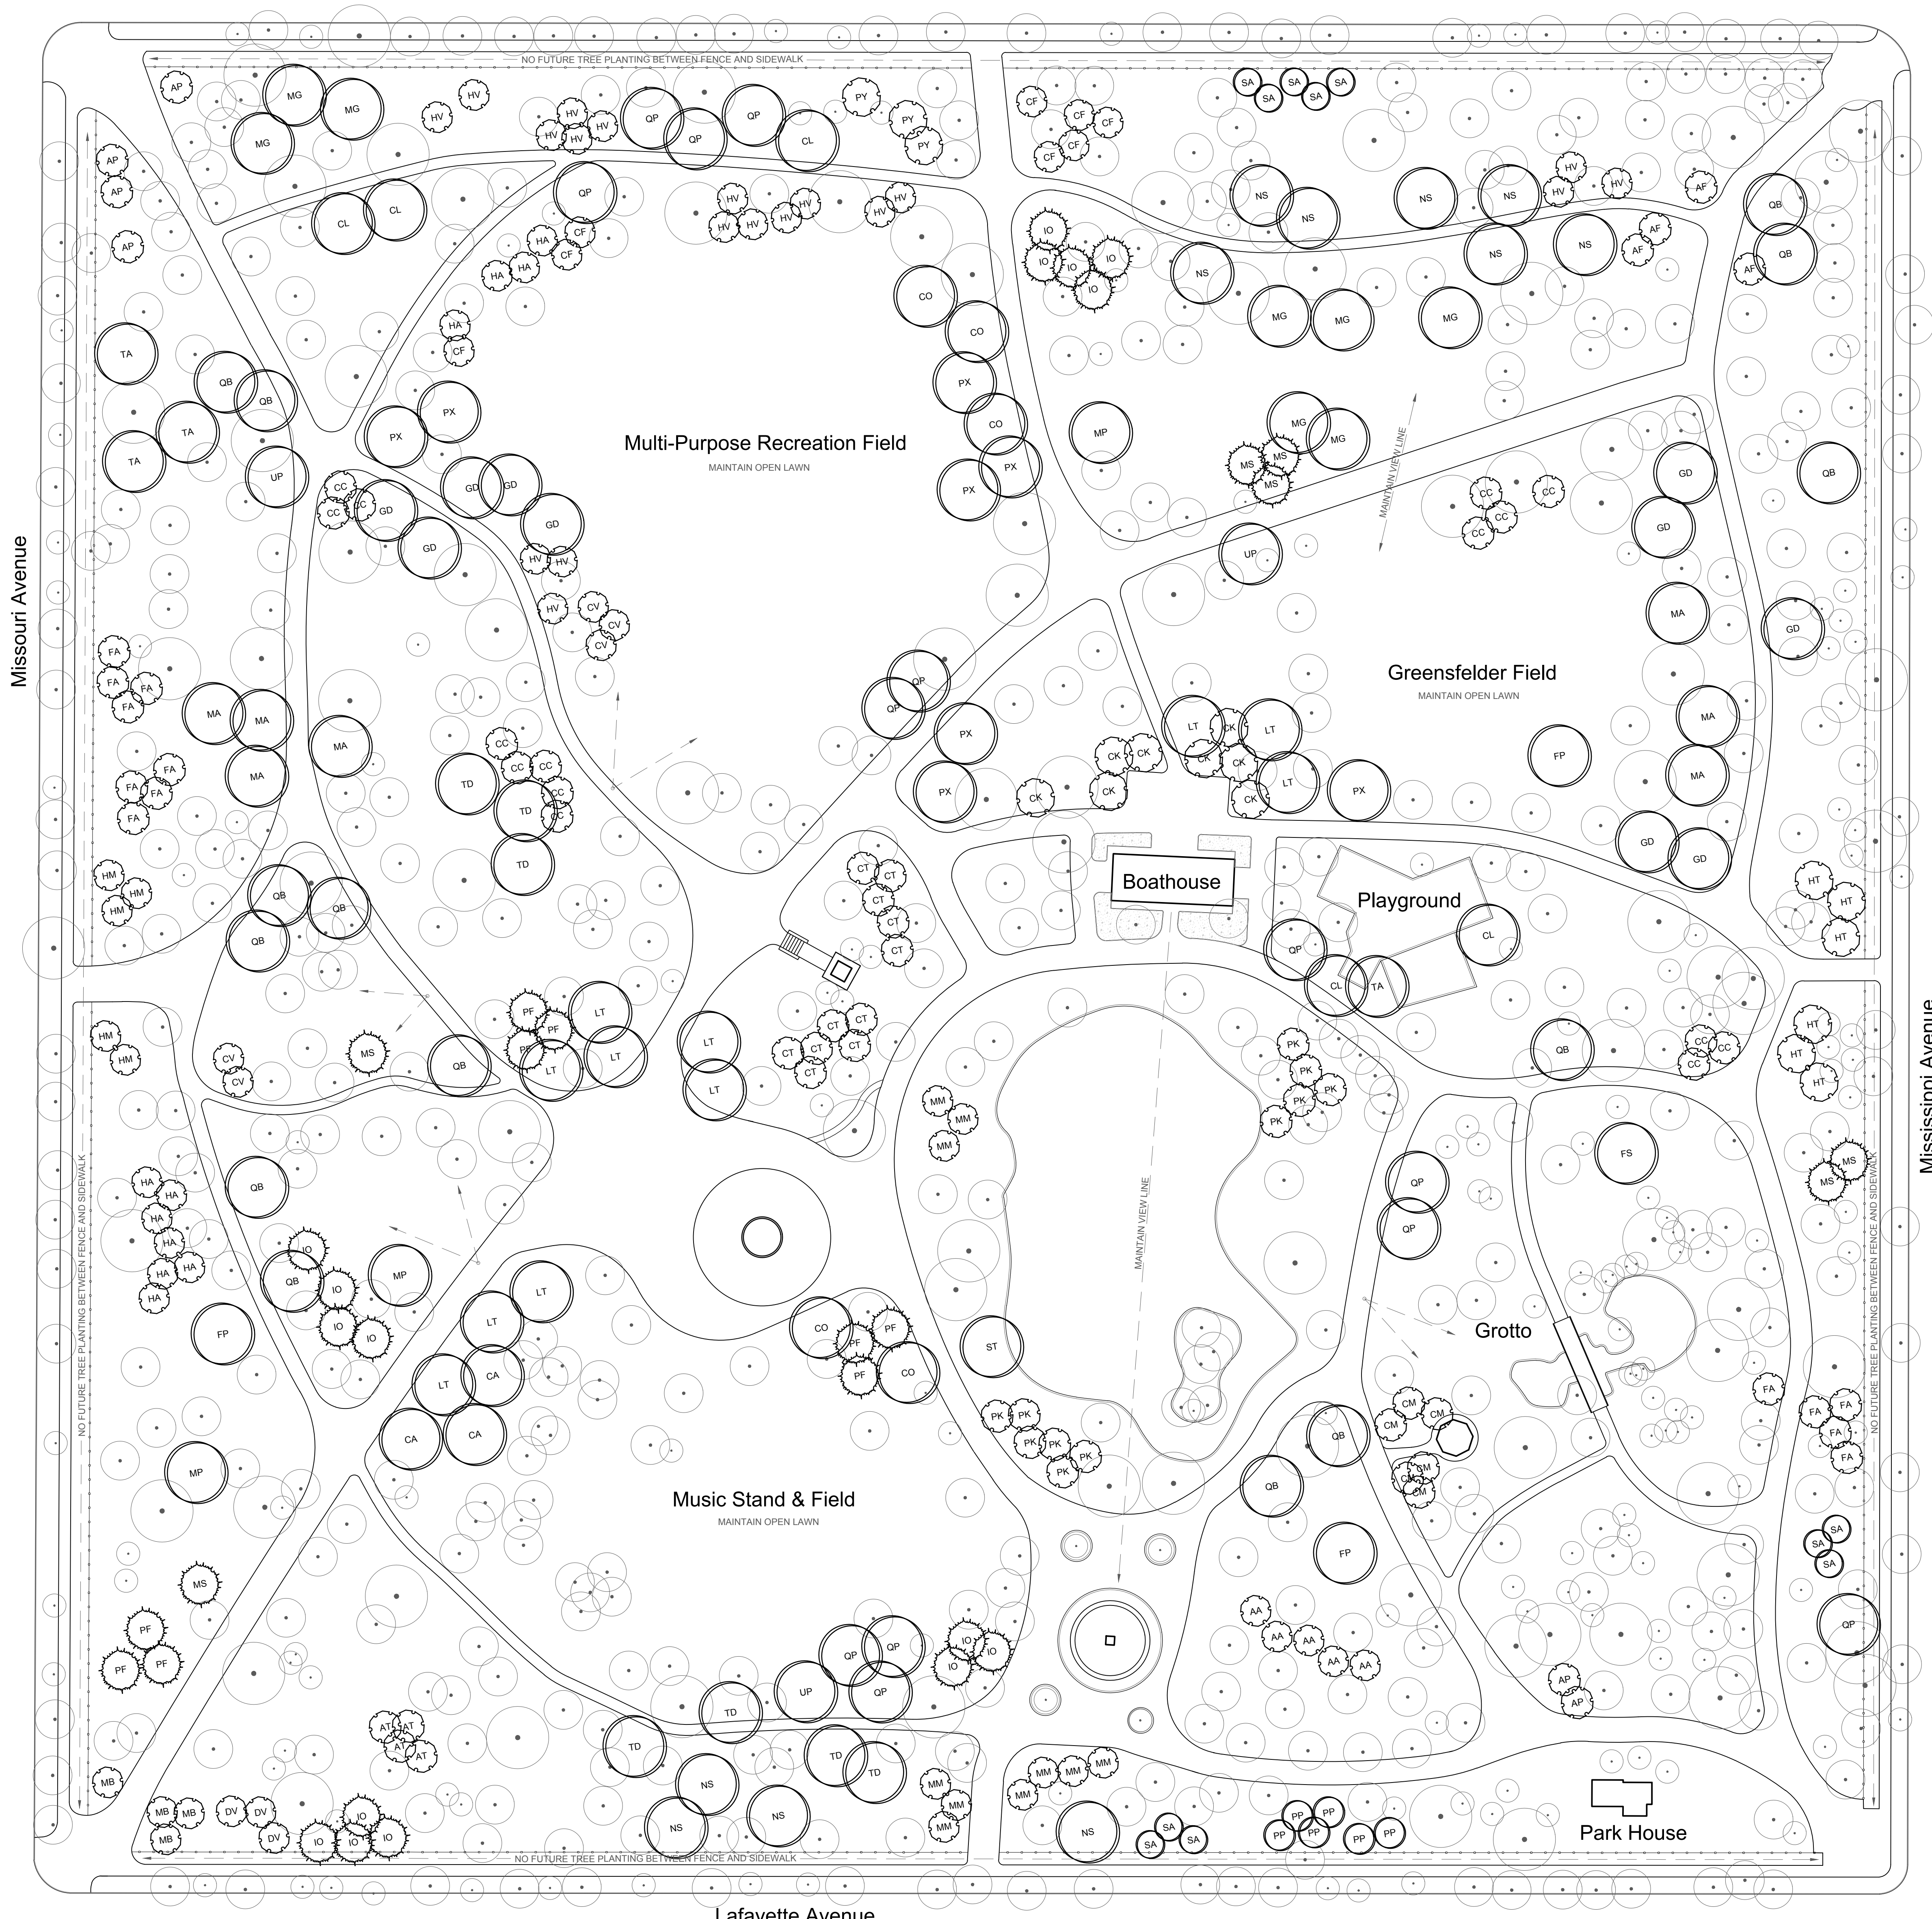


Park Avenue

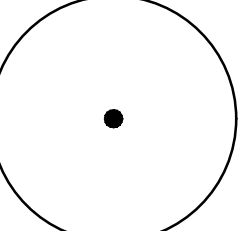
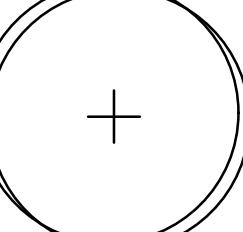
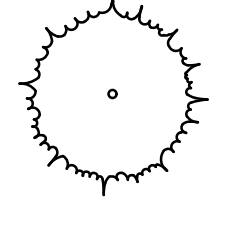
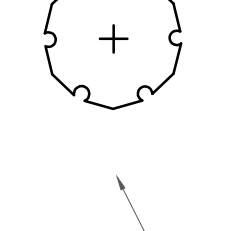

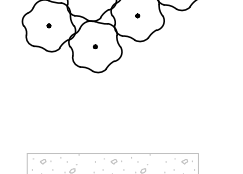



PLANT SCHEDULE

DECIDUOUS TREES	QTY	BOTANICAL NAME	COMMON NAME	SPACING	SIZE	COMMENTS	REMARKS
CA	3	Carpinus caroliniana	American Hornbeam	As Shown	2' Cal	B&B	Native
CL	5	Celtis laevigata	Sugar Hackberry	As Shown	2' Cal	B&B	Native
CO	5	Celtis occidentalis	Common Hackberry	As Shown	2' Cal	B&B	Native
FP	3	Fagus sylvatica 'Purpurea'	European Beech	As Shown	2' Cal	B&B	Non-Native
FS	1	Fagus sylvatica 'Purpurea Tricolor'	European Beech	As Shown	2' Cal	B&B	Non-Native
GD	10	Gymnocladus dioica 'Espresso'	Kentucky Coffeetree	As Shown	2' Cal	B&B	Native
LT	11	Liriodendron tulipifera	Tulip Tree	As Shown	2' Cal	B&B	Native
MA	7	Magnolia acuminata	Cucumber Magnolia	As Shown	2' Cal	B&B	Native
MG	8	Metasequoia glyptostroboides	Dawn Redwood	As Shown	12' Ht.	B&B	Non-Native
MP	3	Maclura pomifera	Osage Orange	As Shown	2' Cal	B&B	Native
NS	11	Nyssa sylvatica 'Red Rage' TM	Red Rage Black Gum	As Shown	2' Cal	B&B	Native
PX	8	Platanus x acerifolia	London Plane Tree	As Shown	2' Cal	B&B	Non-Native
QB	14	Quercus bicolor	Swamp White Oak	As Shown	2' Cal	B&B	Native
QP	13	Quercus phellos	Willow Oak	As Shown	2' Cal	B&B	Native
SA	11	Sassafras albidum	Sassafras	As Shown	2' Cal	B&B	Native
ST	1	Salix alba 'Tristis'	Golden Weeping Willow	As Shown	2' Cal	B&B	Non-Native
TA	4	Tilia americana	American Linden	As Shown	2' Cal	B&B	Native
TD	7	Taxodium distichum	Bald Cypress	As Shown	12' Ht.	B&B	Native
UP	3	Ulmus parvifolia	Chinese Elm	As Shown	2' Cal	B&B	Non-Native

EVERGREEN TREES	QTY	BOTANICAL NAME	COMMON NAME	SPACING	SIZE	COMMENTS	REMARKS
IO	16	Ilex opaca	American Holly	As Shown	10' Ht.	B&B	Native
MS	7	Magnolia grandiflora 'Brackens Brown Beauty'	Bracken's Southern Magnolia	As Shown	10' Ht.	B&B	Non-Native
PF	9	Pinus flexilis 'Vanderwolf's Pyramid'	Vanderwolf's Pyramid Pine	As Shown	10' Ht.	B&B	Non-Native

FLOWERING TREES	QTY	BOTANICAL NAME	COMMON NAME	SPACING	SIZE	COMMENTS	REMARKS
AA	5	Amelanchier arborea	Downy Serviceberry	As Shown	8' Ht.	Multi-Stem; B&B	Native
AF	4	Aesculus flava	Yellow Buckeye	As Shown	2' Cal	B&B	Non-Native
AP	6	Aesculus pavia	Red Buckeye	As Shown	2' Cal	B&B	Native
AT	4	Asimina triloba	Pawpaw	As Shown	2' Cal	B&B	Native
CC	15	Cercis canadensis 'Forest Pansy' TM	Forest Pansy Redbud	As Shown	2' Cal	B&B	Non-Native
CF	8	Cornus florida	Eastern Dogwood	As Shown	2' Cal	B&B	Native
CK	8	Cladrastis kentuckea 'Sweet Shade'	American Yellowwood	As Shown	2' Cal	B&B	Non-Native
CM	6	Cornus mas 'Golden Glory'	Golden Glory Cornelian Cherry	As Shown	2' Cal	B&B	Non-Native
CT	11	Cornus alternifolia	Pagoda Dogwood	As Shown	2' Cal	B&B	Native
CV	5	Cotinus obovatus	American Smoke Tree	As Shown	8' Ht.	B&B	Native
DV	3	Diospyros virginiana	Common Persimmon	As Shown	2' Cal	B&B	Native
FA	13	Franklinia alatamaha	Franklin Tree	As Shown	2' Cal	B&B	Non-Native
HA	11	Hamamelis virginiana	Common Witch Hazel	As Shown	8' Ht.	Multi-Stem; B&B	Native
HM	5	Heptacodium miconioides	Seven Sons Flower	As Shown	8' Ht.	Multi-Stem; B&B	Non-Native
HT	6	Halesia tetraptera	Carolina Silverbell	As Shown	8' Ht.	Multi-Stem; B&B	Non-Native
HV	19	Hamamelis vernalis 'Sandra'	Ozark Witchhazel	As Shown	8' Ht.	Multi-Stem; B&B	Non-Native
MB	4	Magnolia x brooklynensis 'Yellow Bird'	Magnolia	As Shown	8' Ht.	Multi-Stem; B&B	Non-Native
MM	10	Magnolia virginiana 'Moon Glow'	Sweet Bay	As Shown	8' Ht.	Multi-Stem; B&B	Non-Native
PK	11	Prunus serrulata 'Kwanzan'	Flowering Cherry	As Shown	2' Cal	B&B	Non-Native
PP	6	Parrotia persica	Persian Parrotia	As Shown	2' Cal	B&B	Non-Native
PY	3	Prunus x yedoensis 'Shidare Yoshino'	Yoshino Cherry	As Shown	2' Cal	B&B	Non-Native

- LEGEND**
-  EXISTING TREE
 -  DECIDUOUS TREE
 -  EVERGREEN TREE
 -  FLOWERING TREE
 -  PRESERVE VIEWSHED
 -  SHRUBS
 -  GROUNDCOVER / PERENNIALS

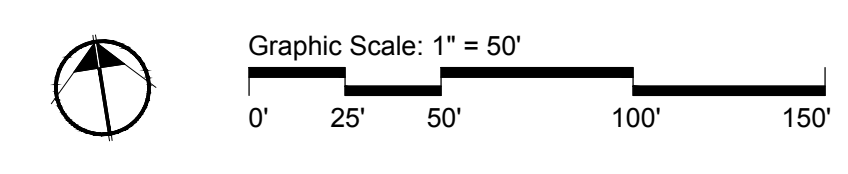


A PHOTO #1: TREES TO BE REMOVED
NTS



B PHOTO #2: SHRUBS TO BE REMOVED
NTS

A LAFAYETTE PARK TREE MASTER PLAN
SCALE: 1"=50'



Ted Spald - Landscape Architect
MO # LA - 162

NOT FOR CONSTRUCTION

SWT Design, Inc.
Missouri State Certificate of Authority #200602904

Issues:
No. Description Date
01 Tree Master Plan 02/29/16

Revisions:
No. Description Date

SWT No. 20374.01

Drawn LB Reviewed TS

Sheet Title
OVERALL SITE PLAN

Number

L-100